


# FOOTING & COLUMN ARRANGEMENT PLAN

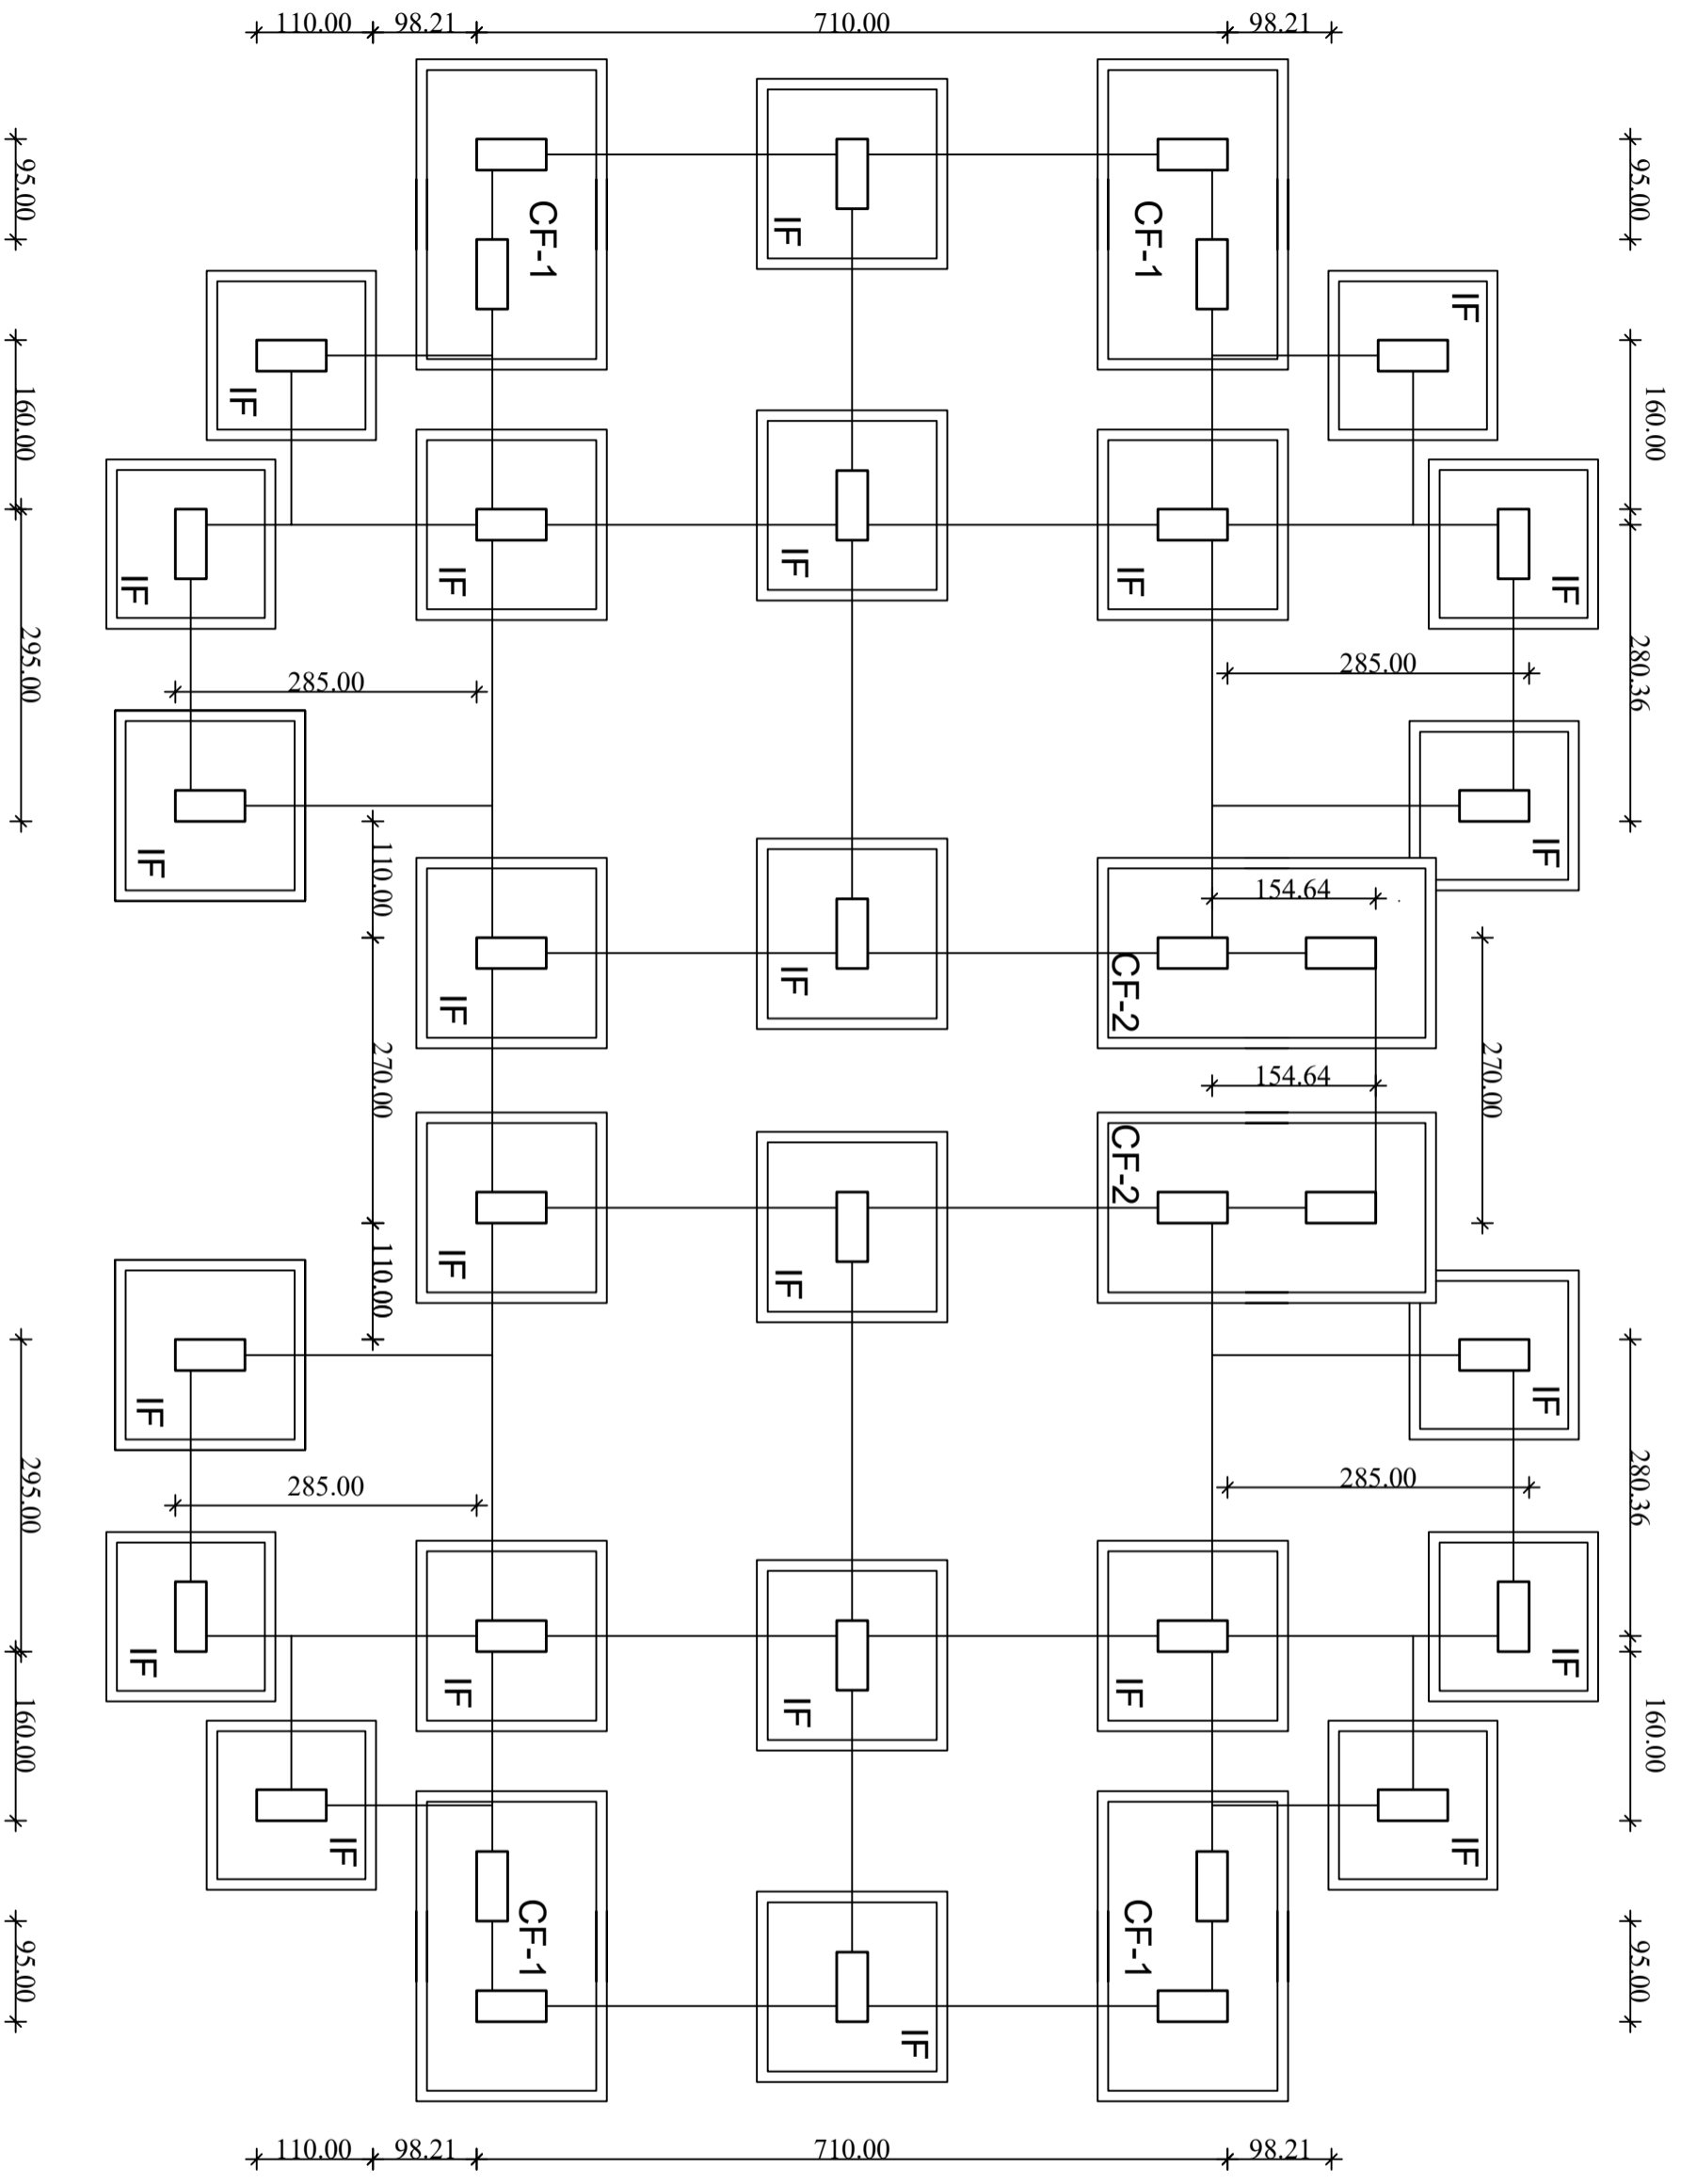

Prepared By:

Checked By:

Countersigned By:

Approved By: