

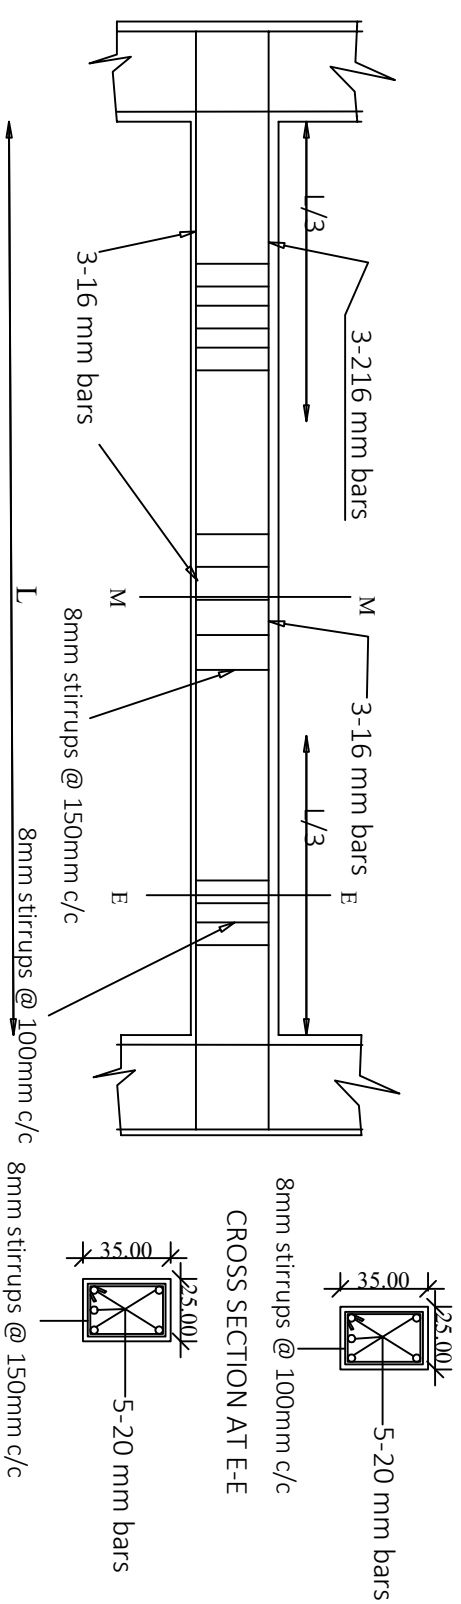


TRUSS DETAIL

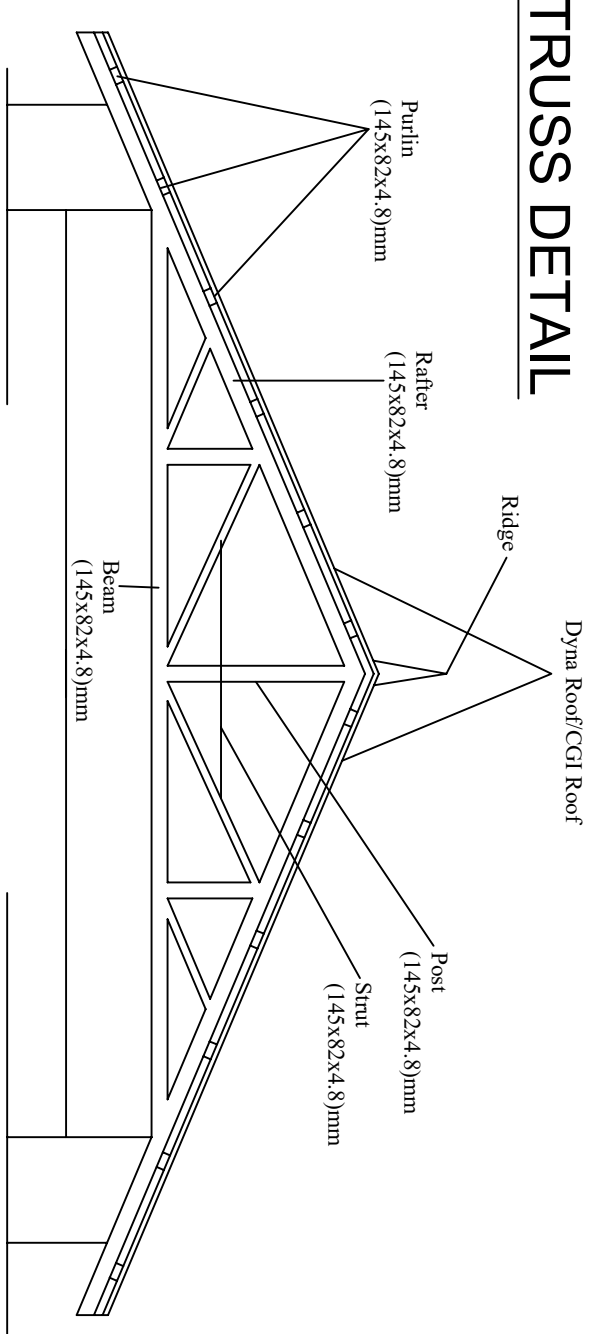


Plinth/Floor Beams Reinforcement Detail

FOUNDATION DETAIL

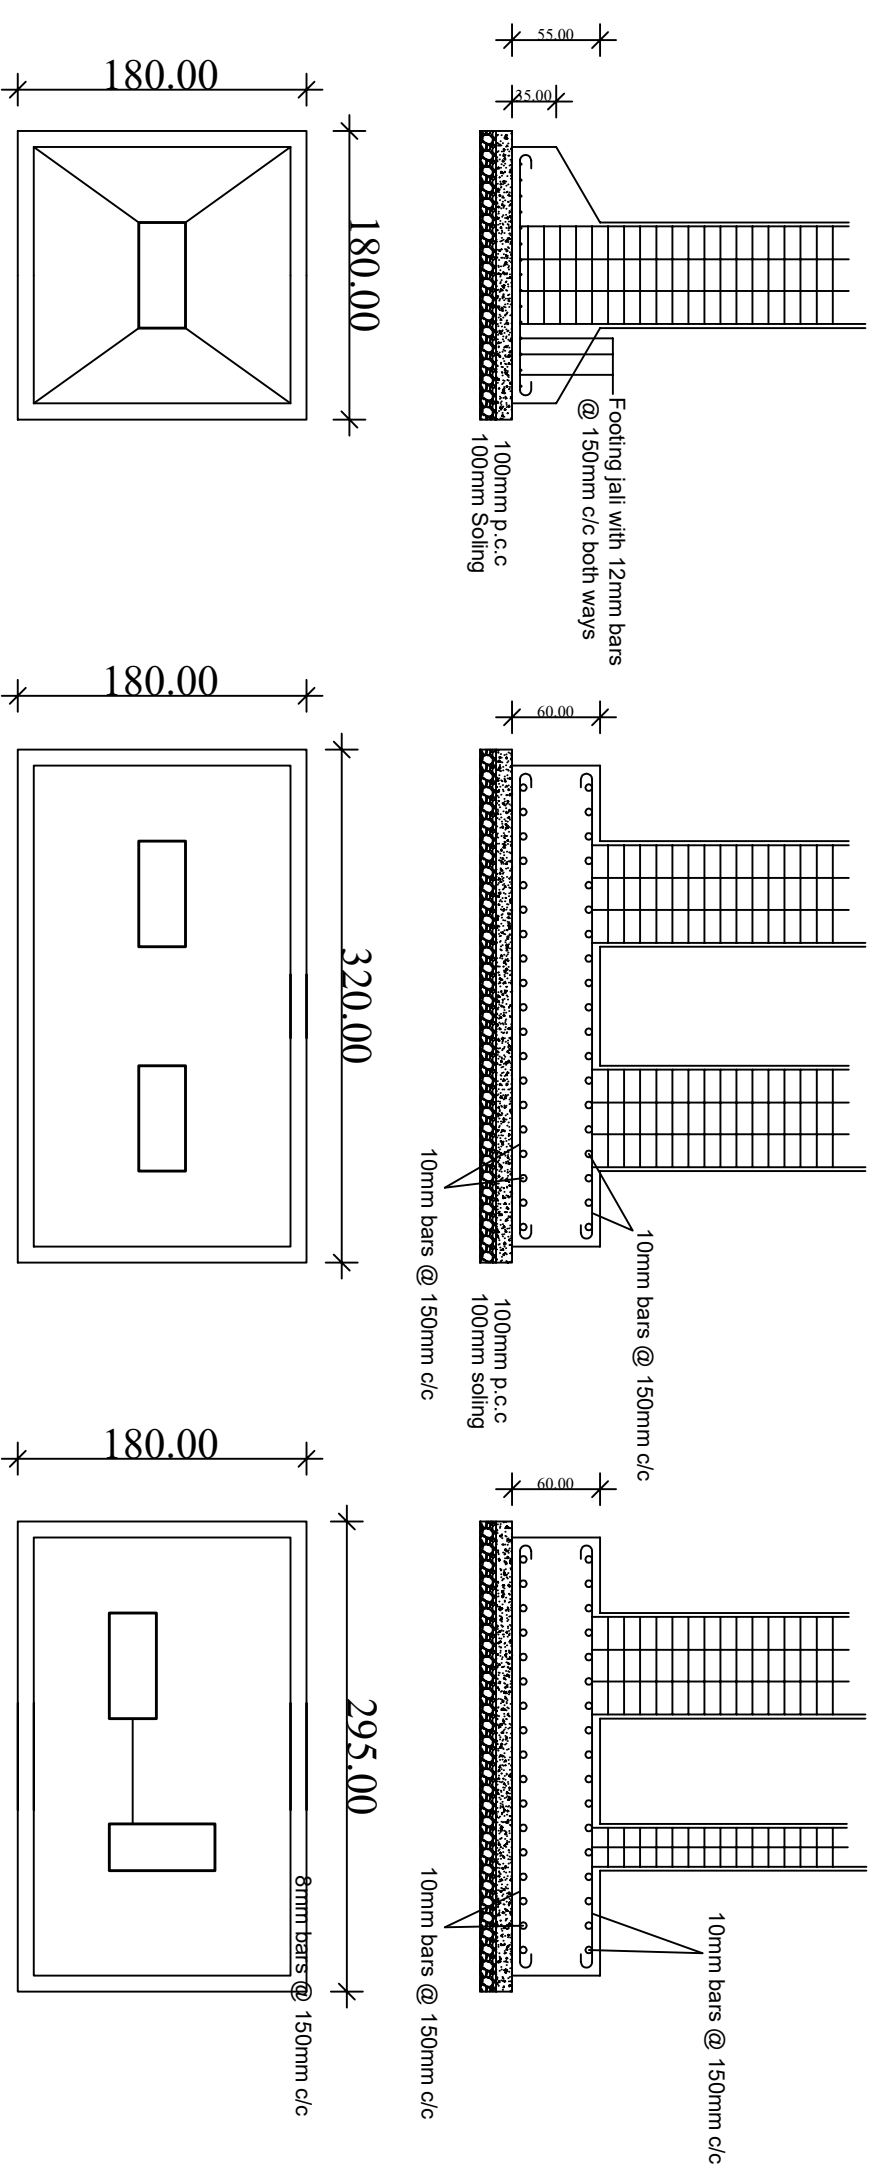

Column Beam Junction Detail (Confine reinforcement)

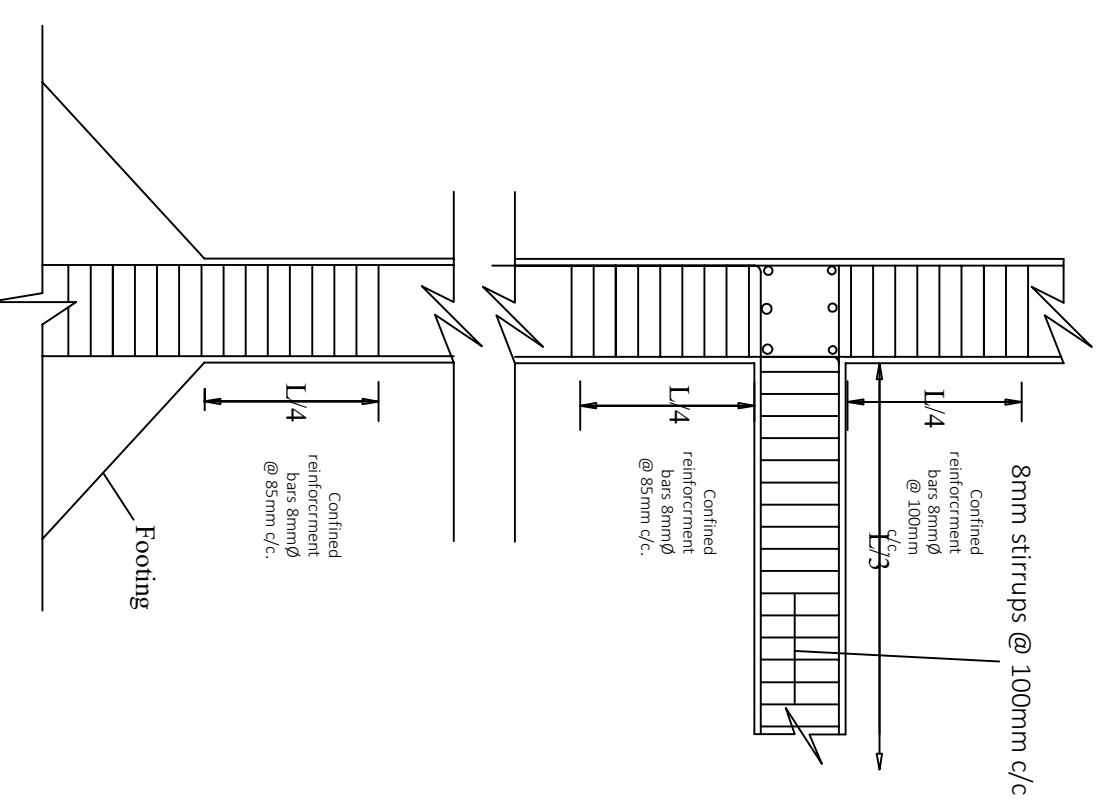

Prepared by:

Checked by:

Countersigned by:

Approved by: